
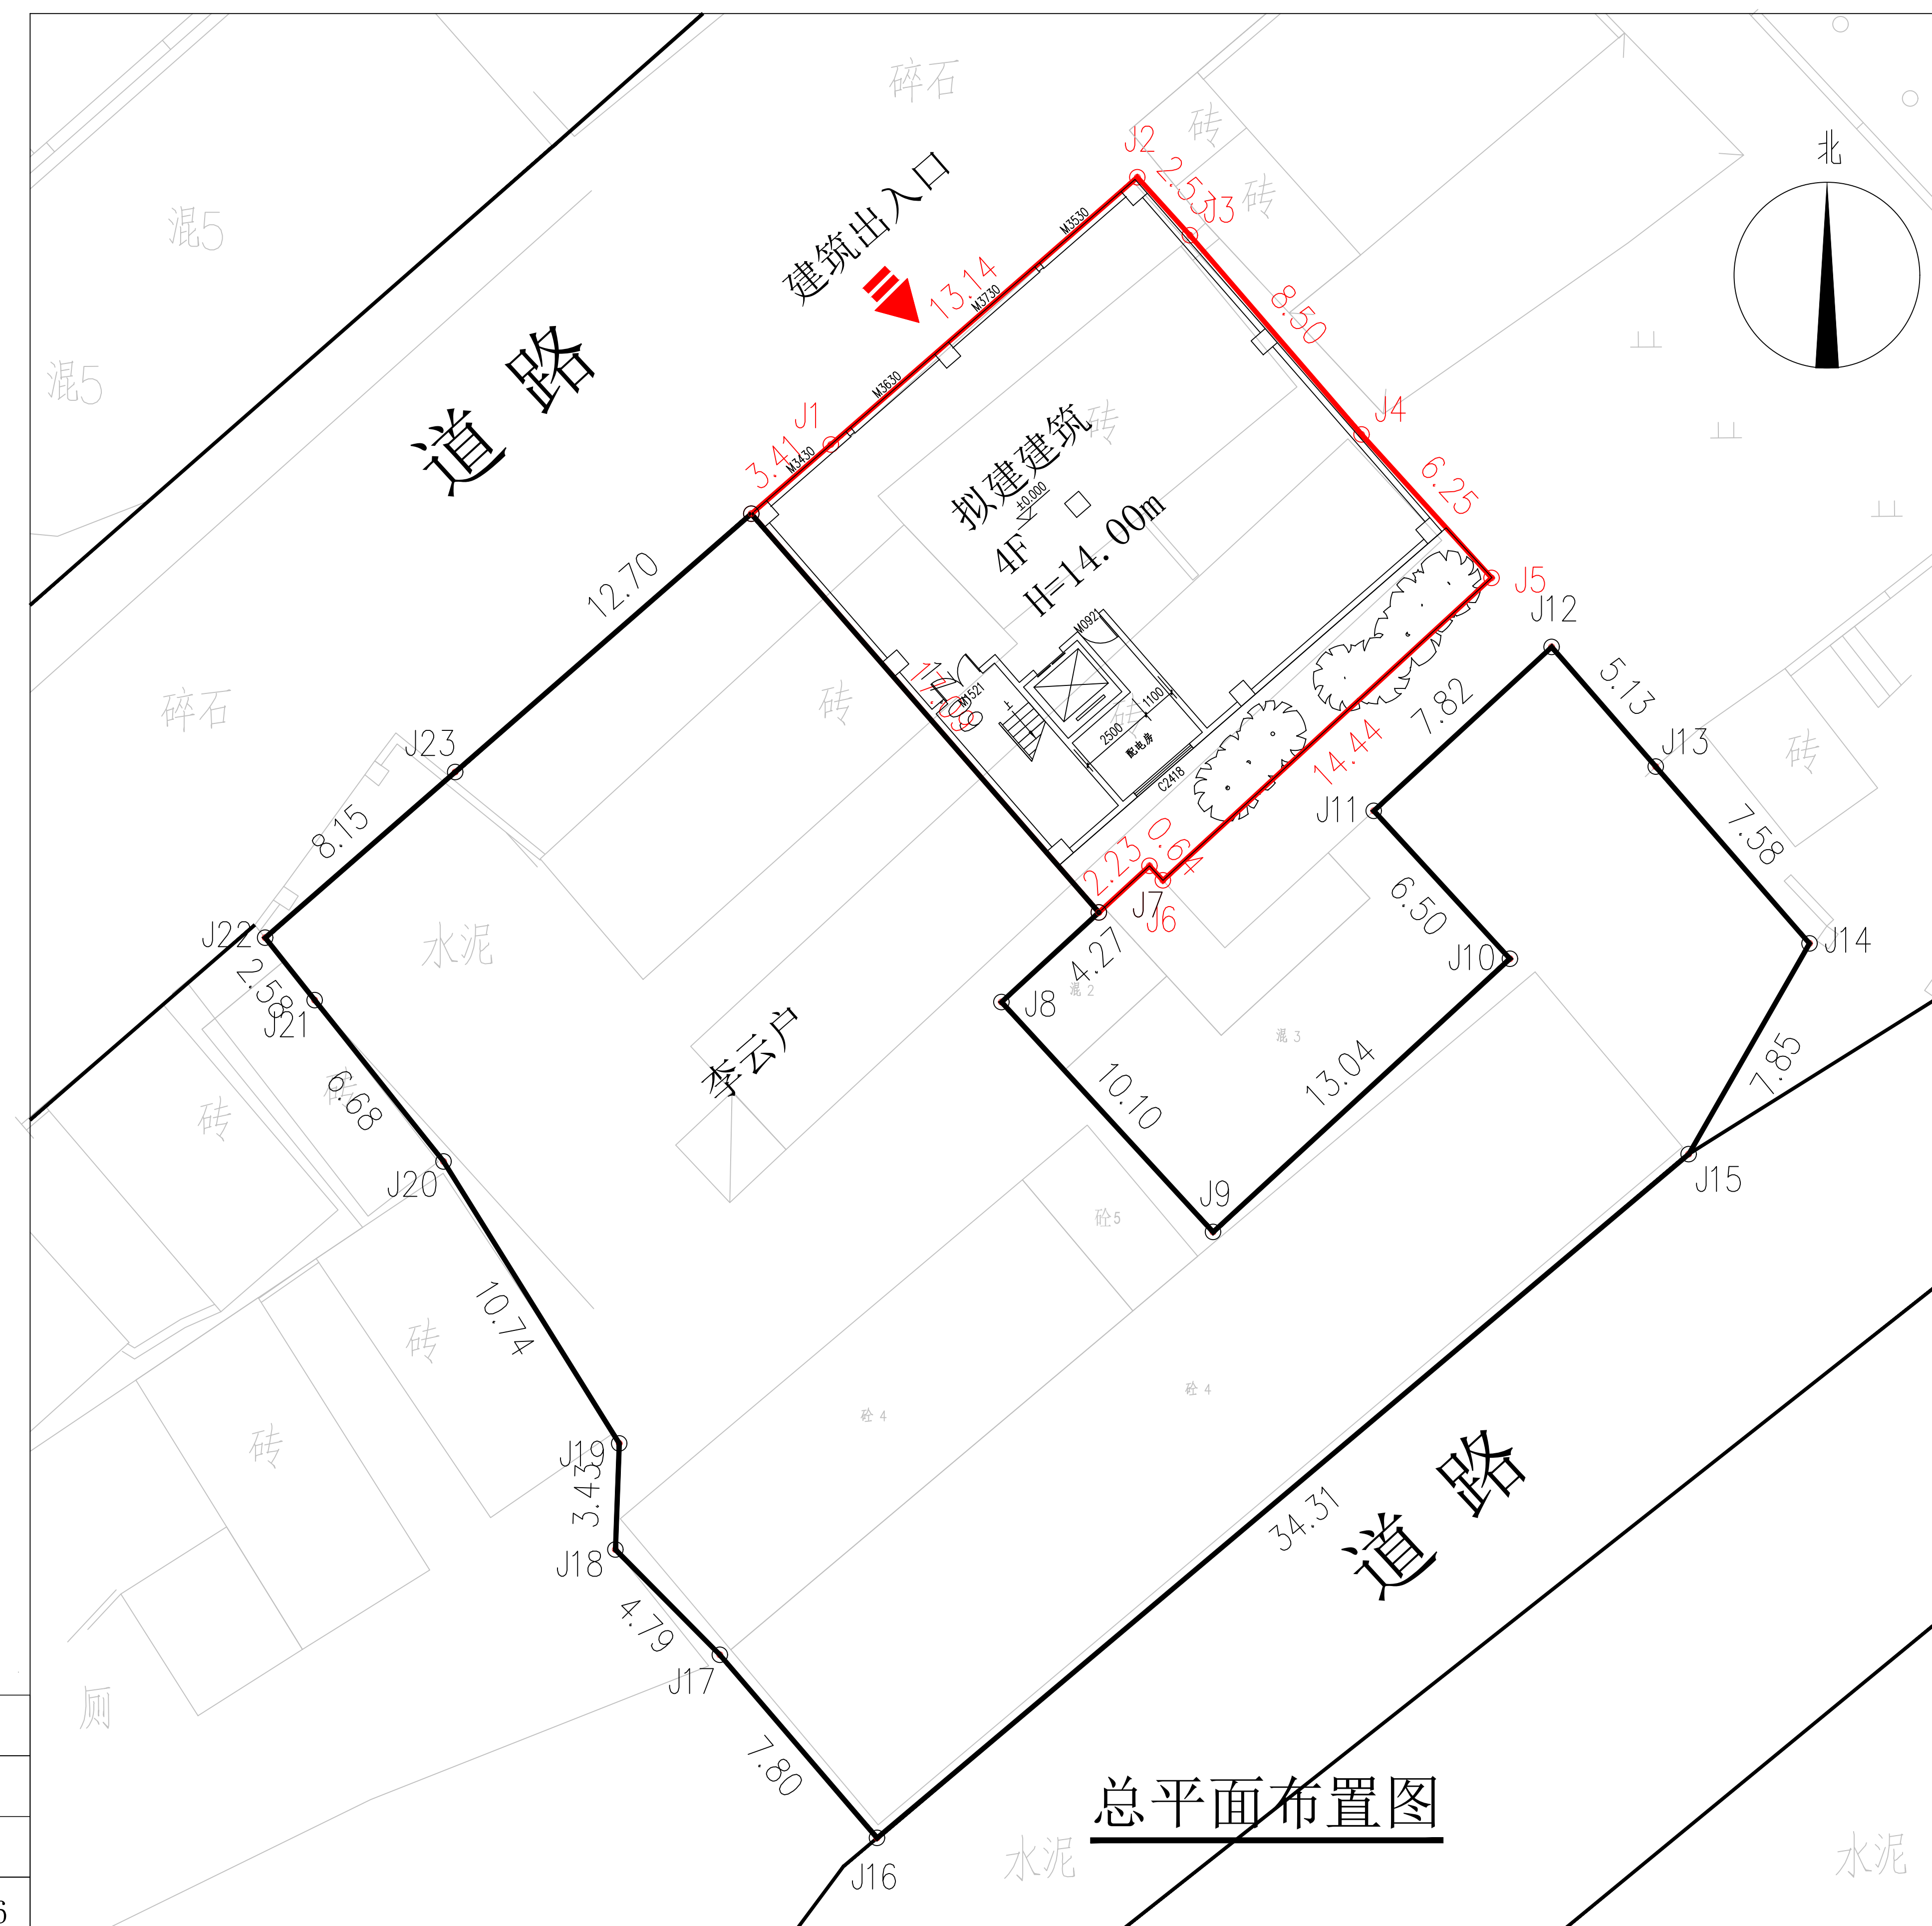
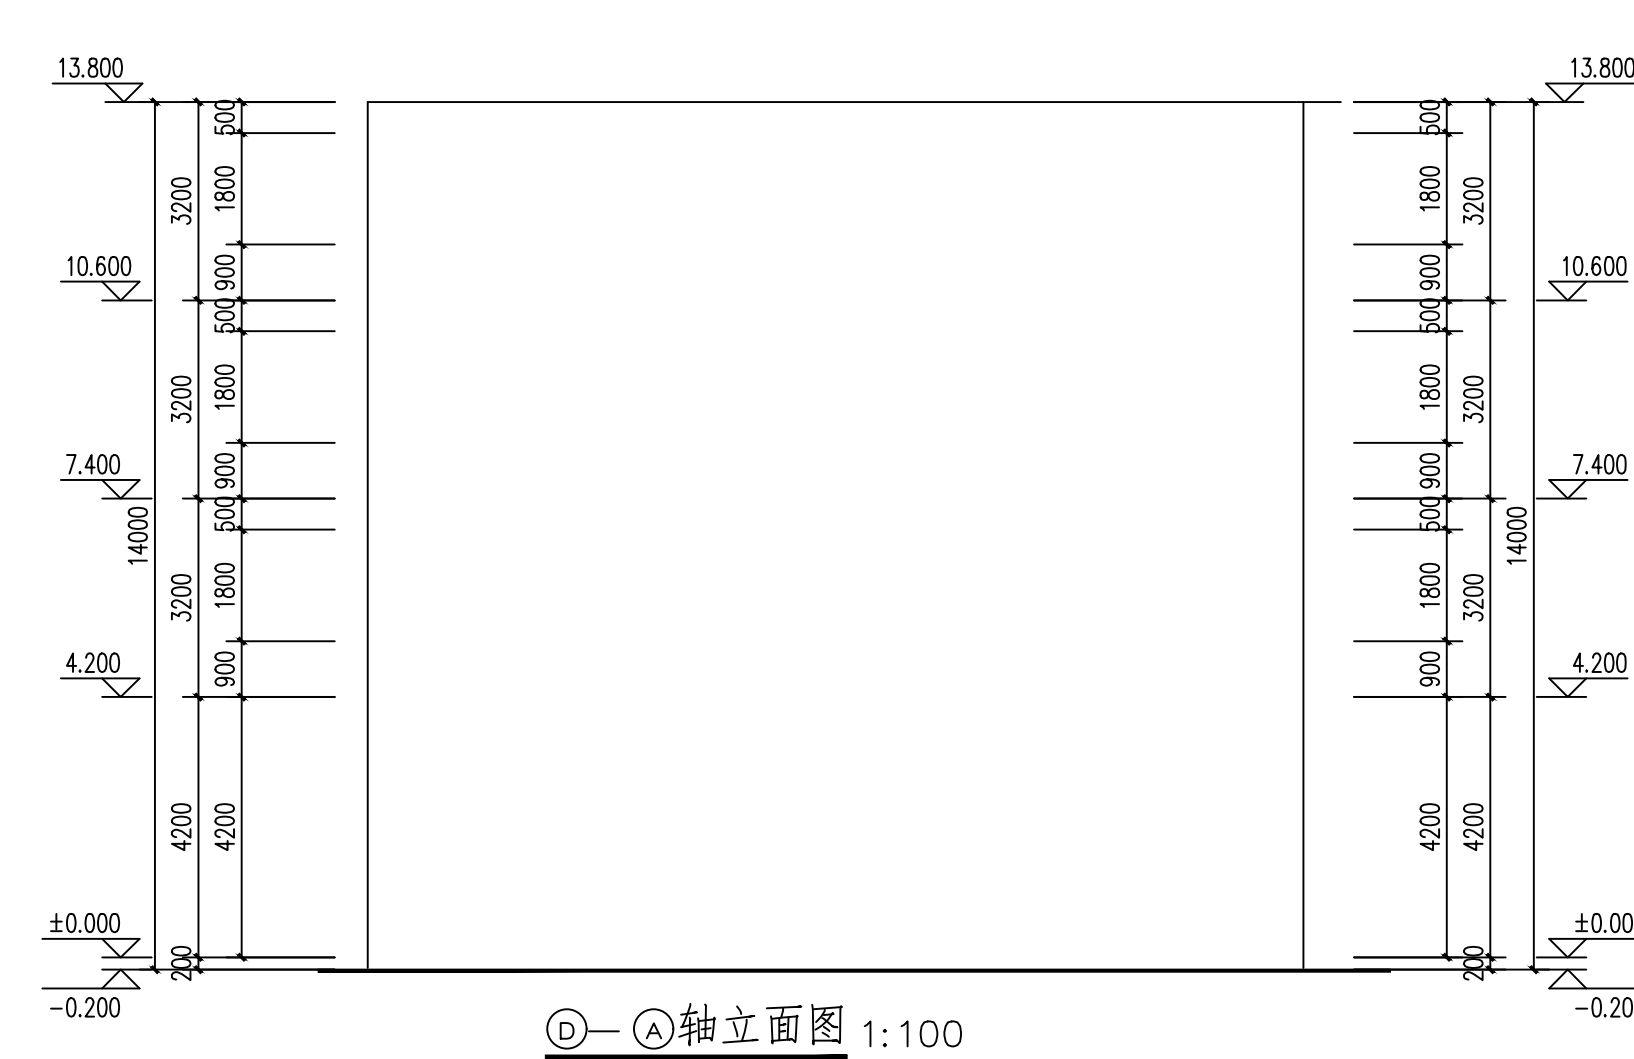
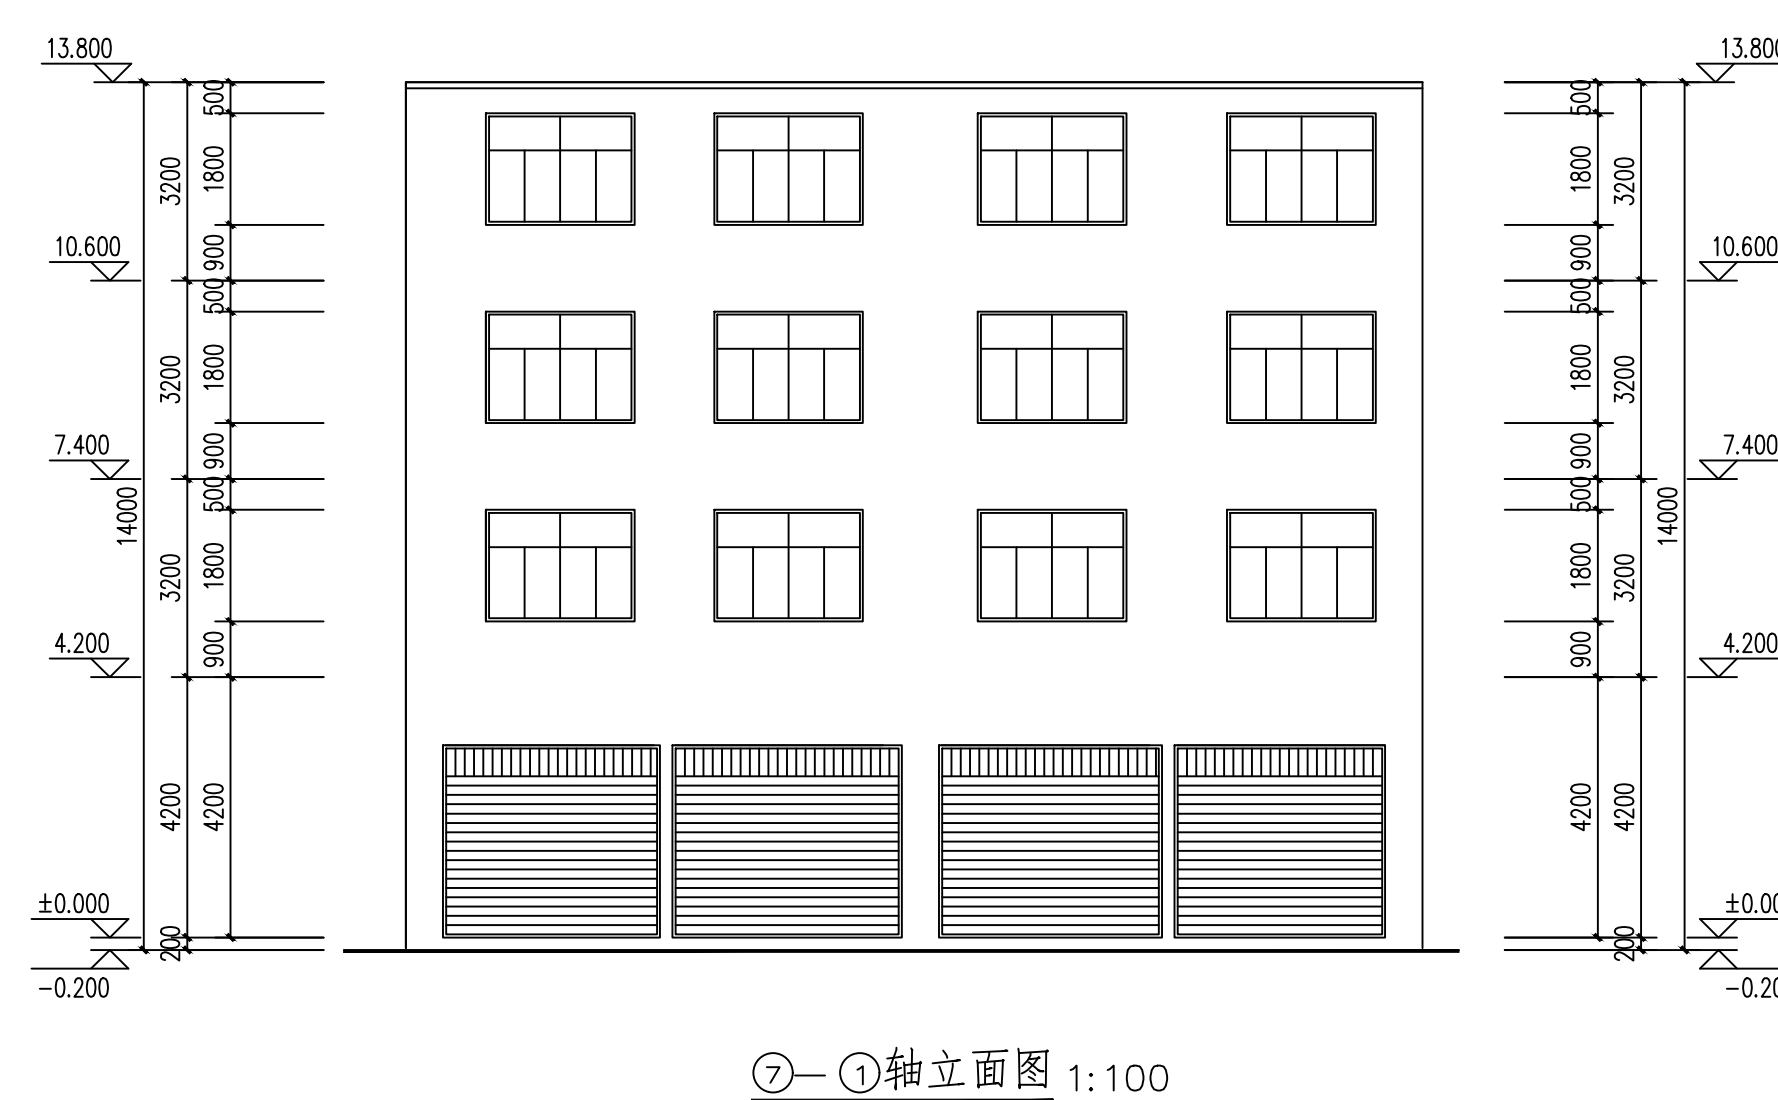
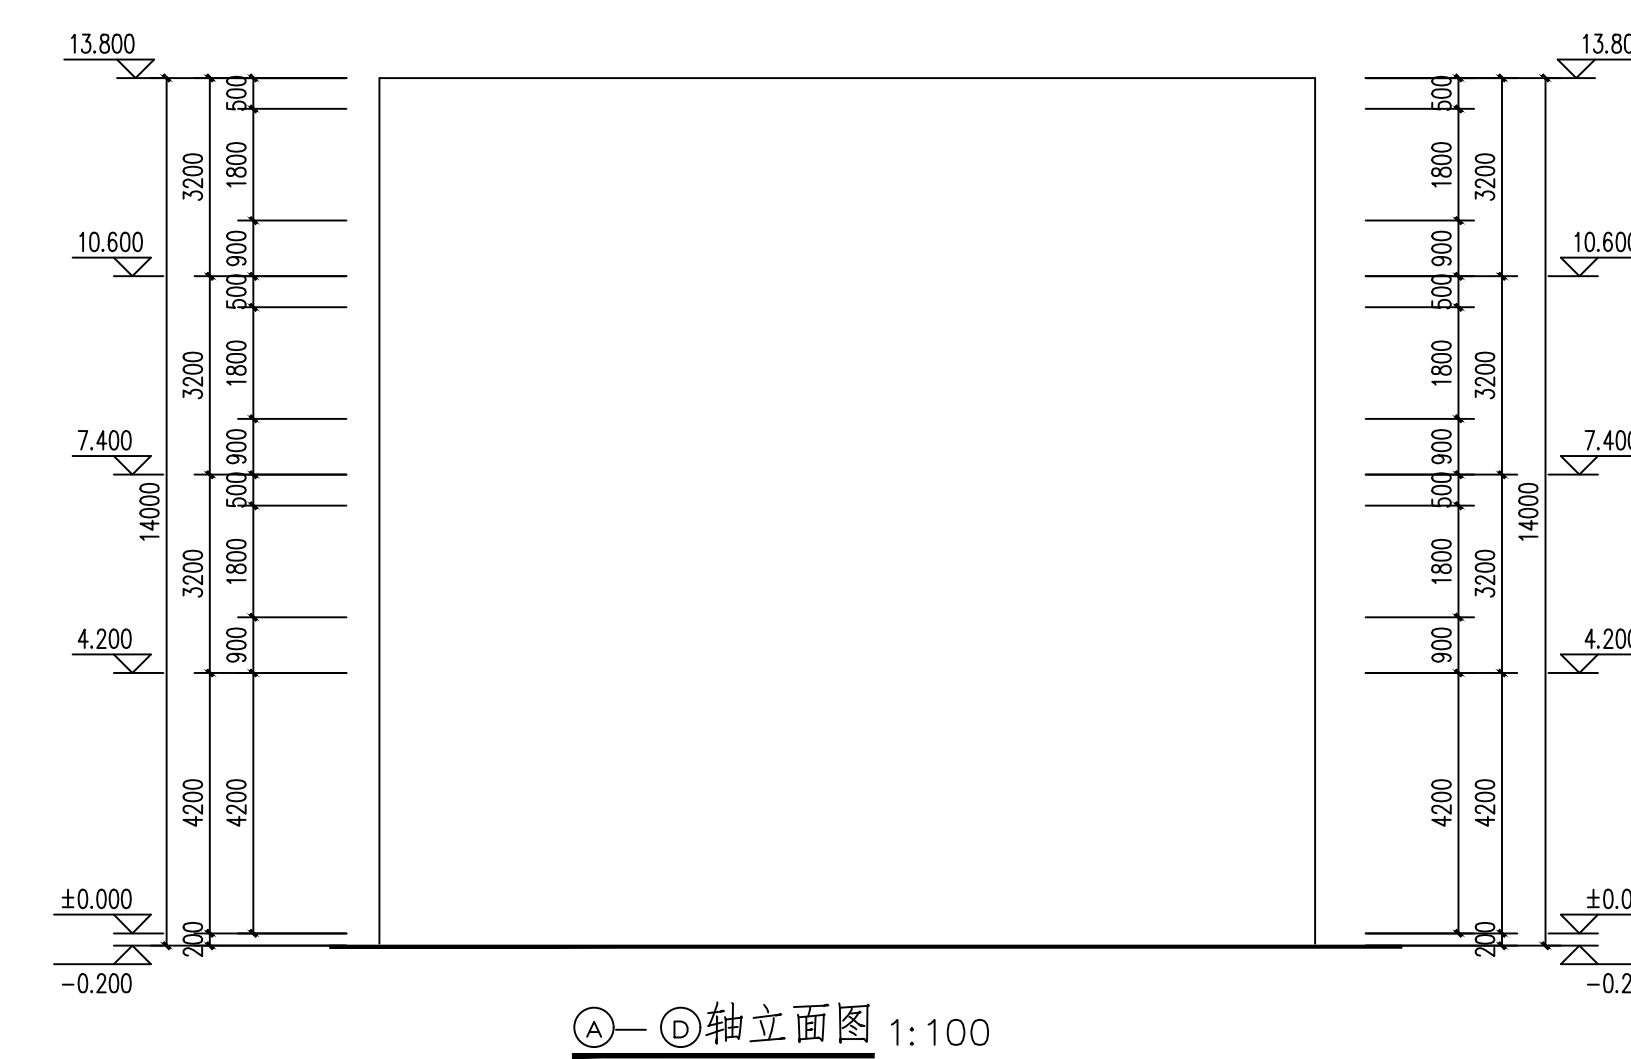
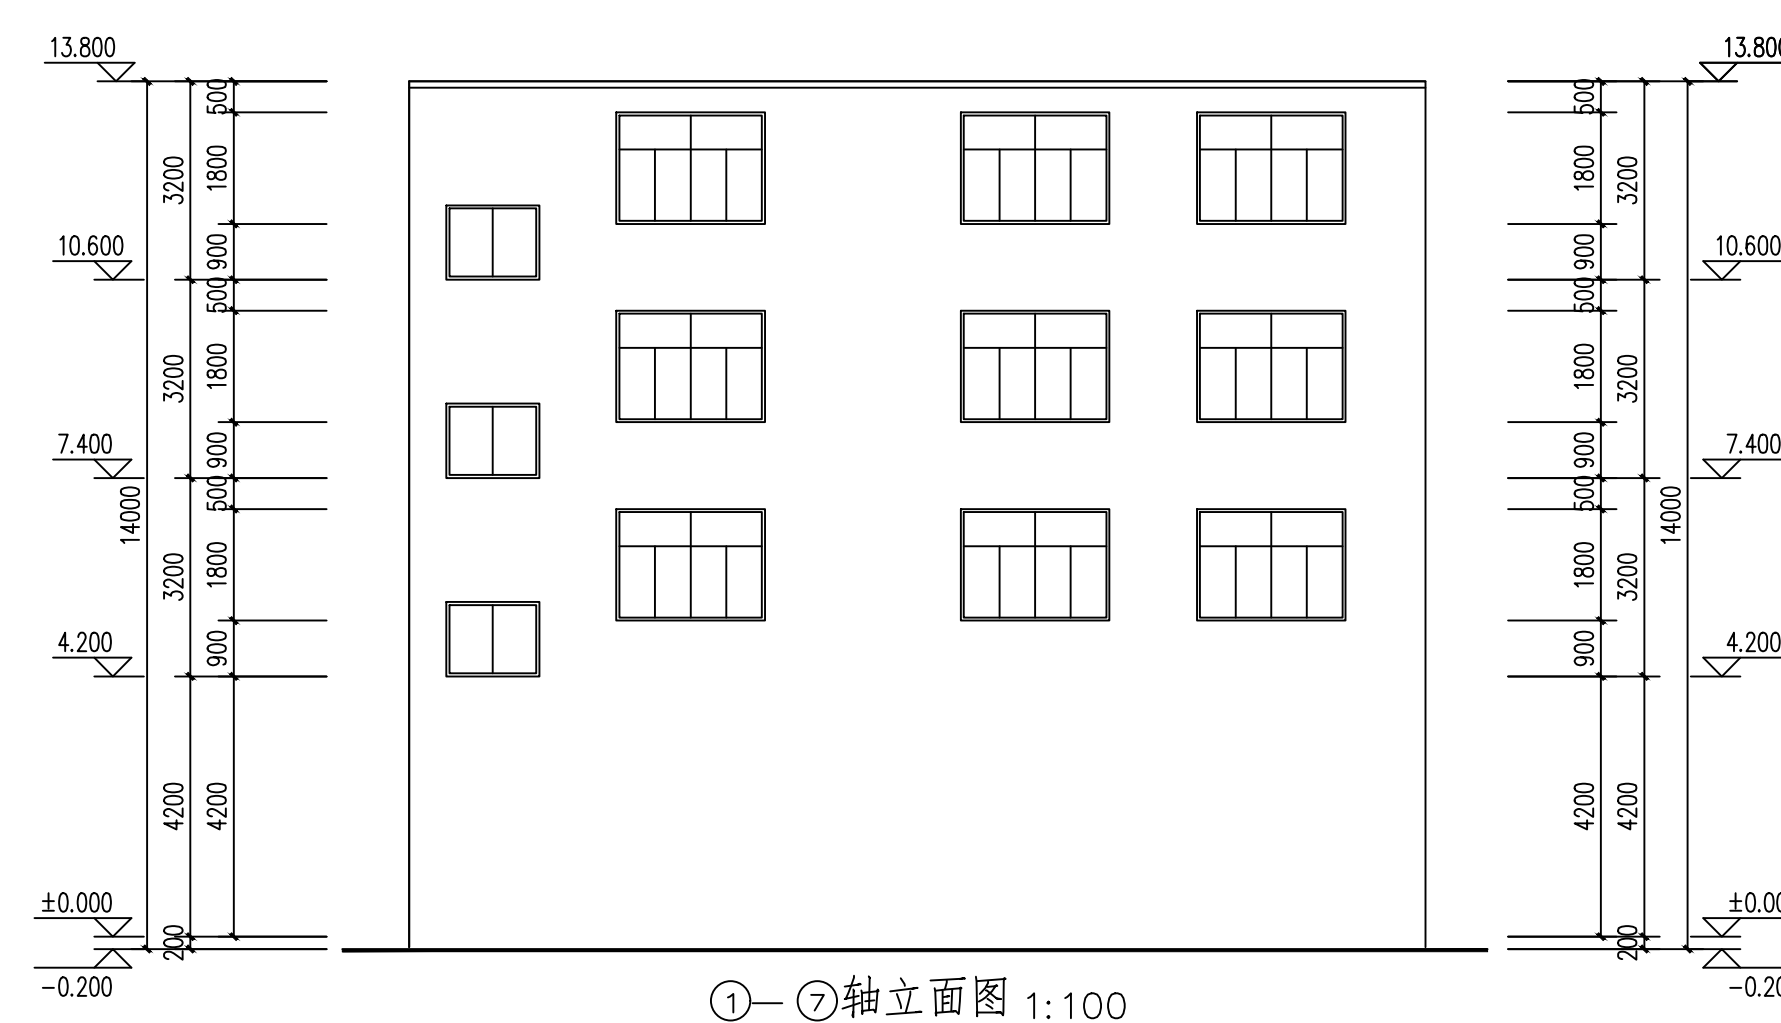
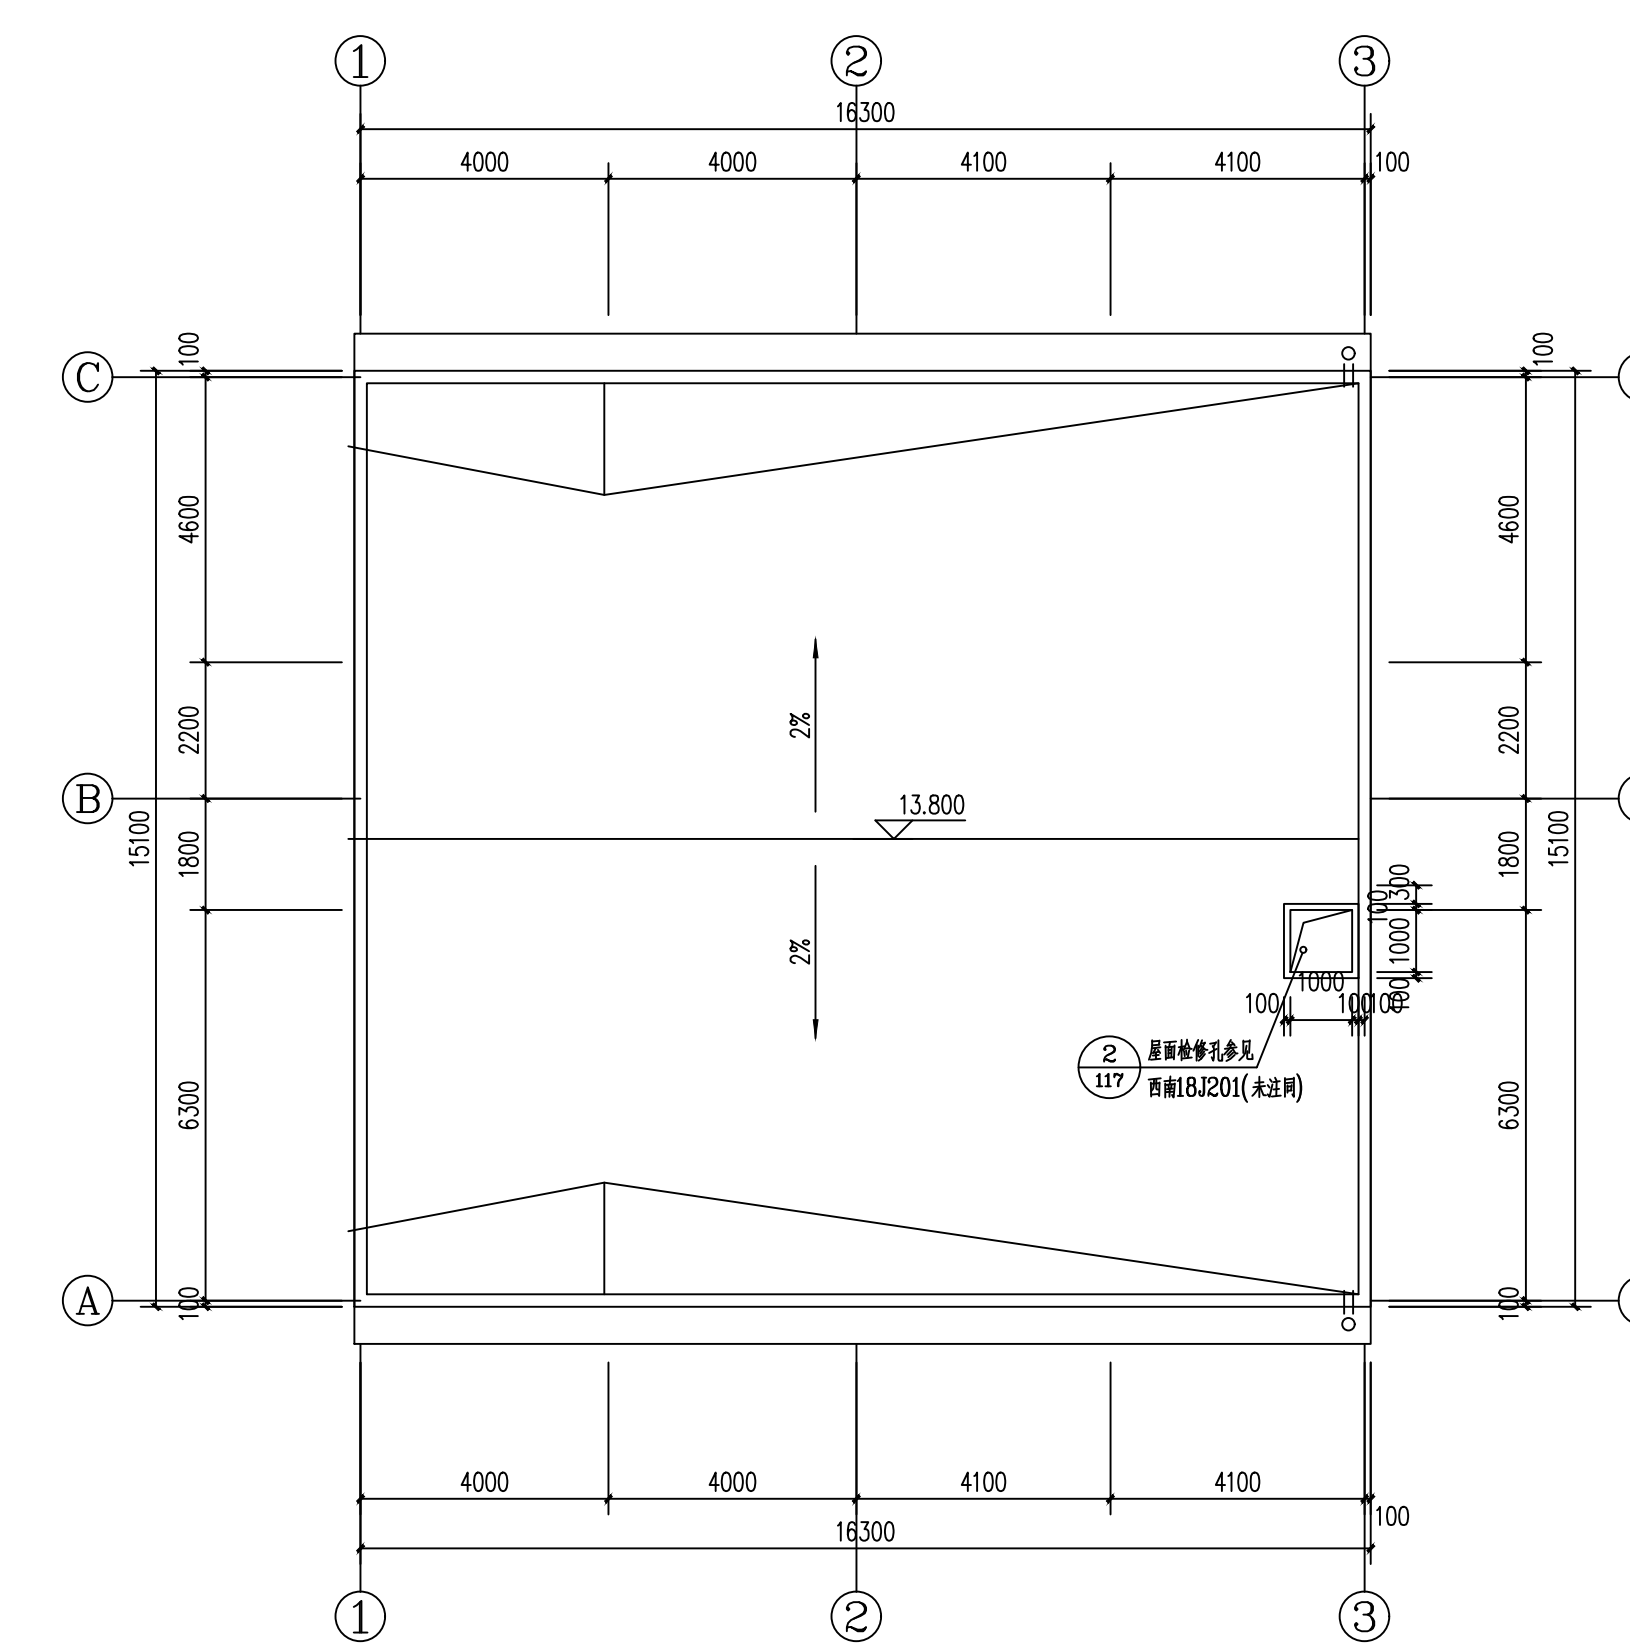
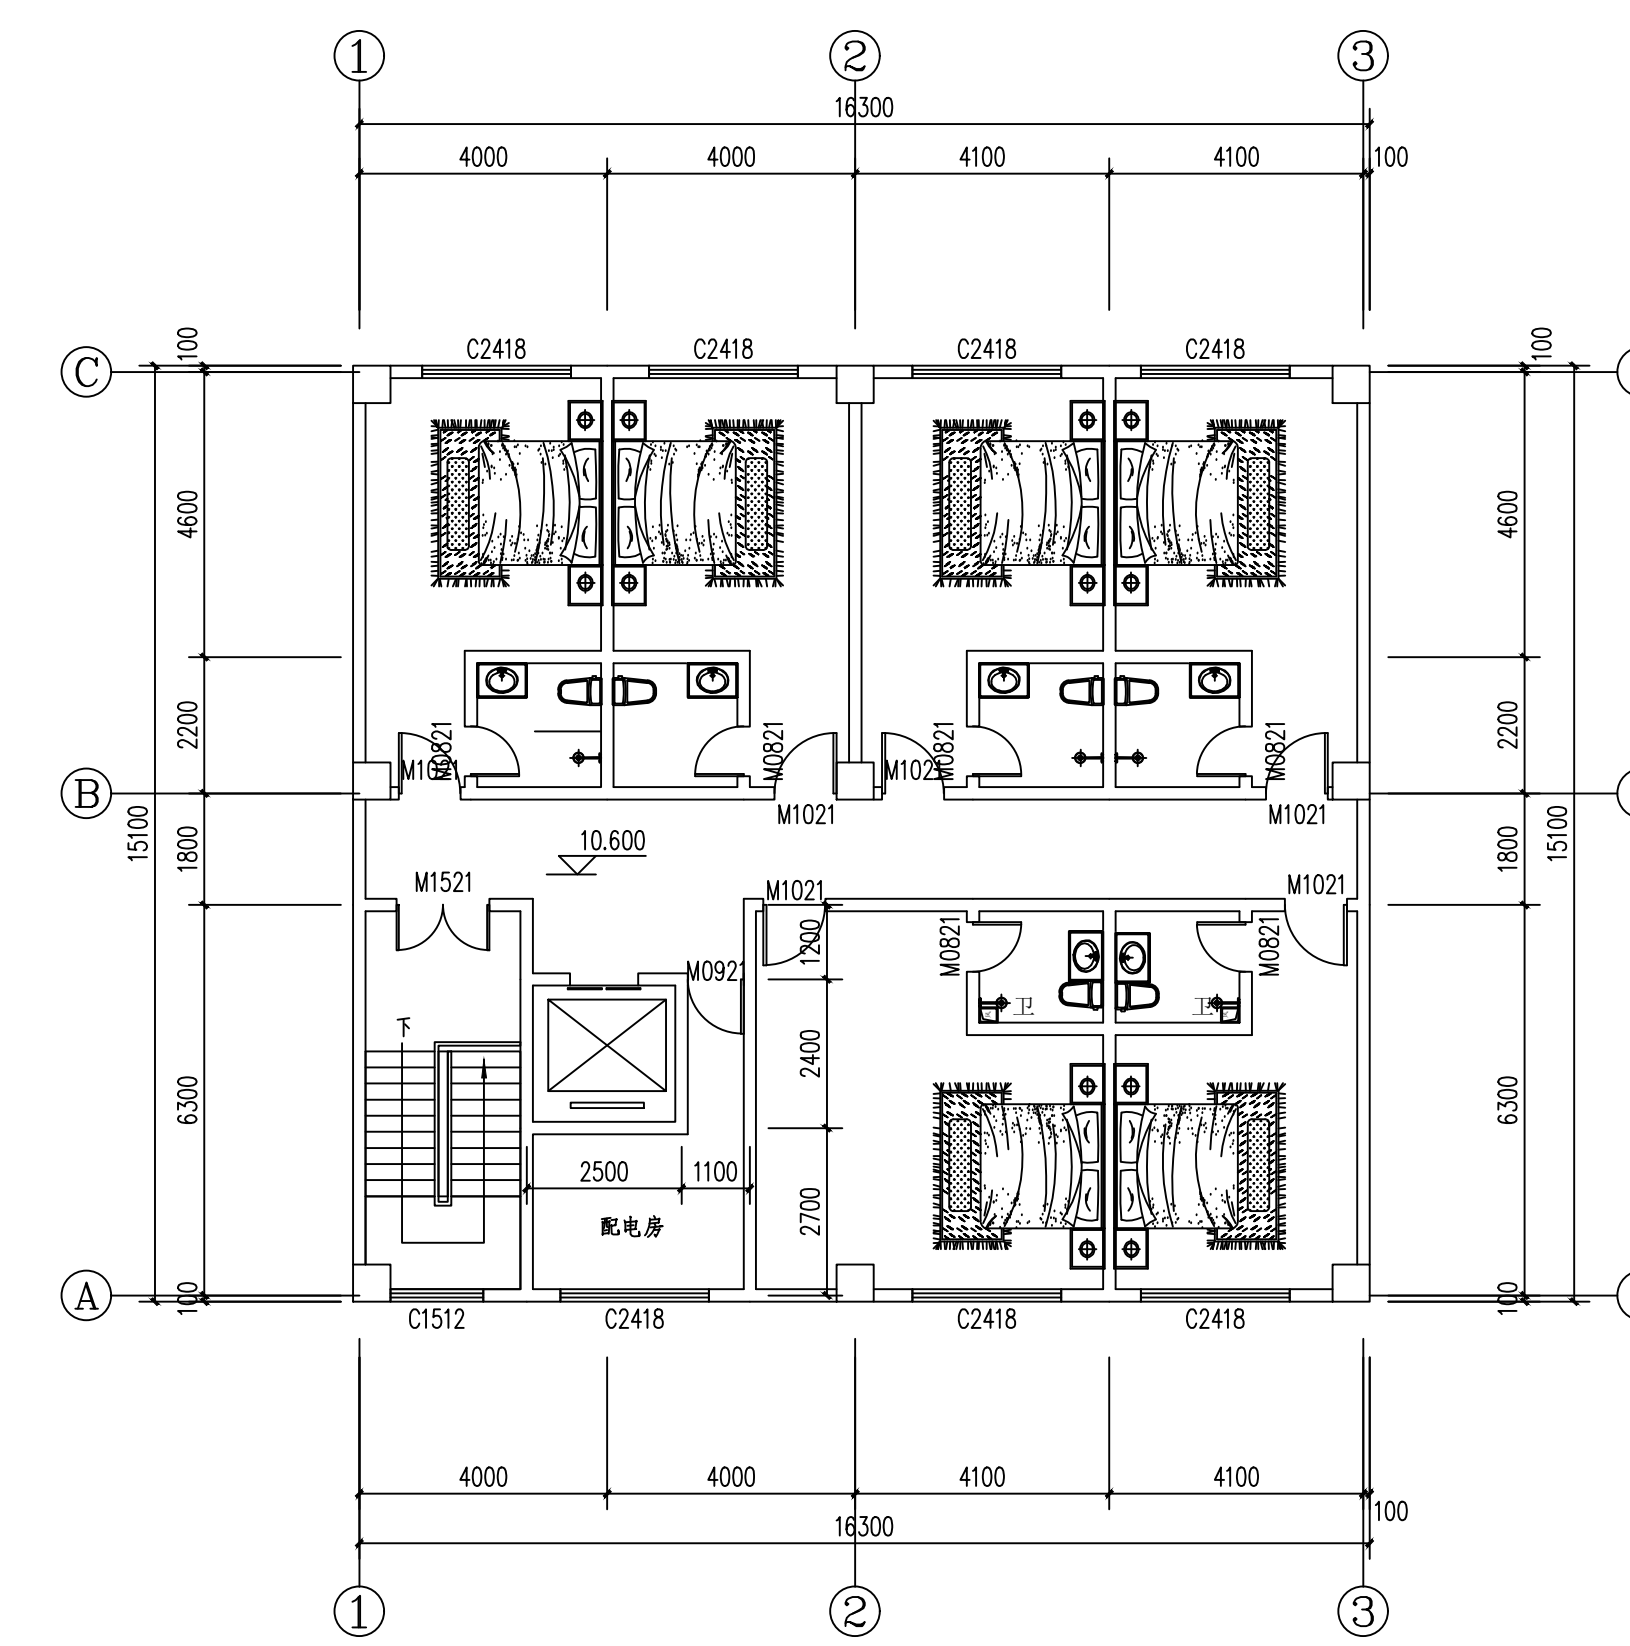
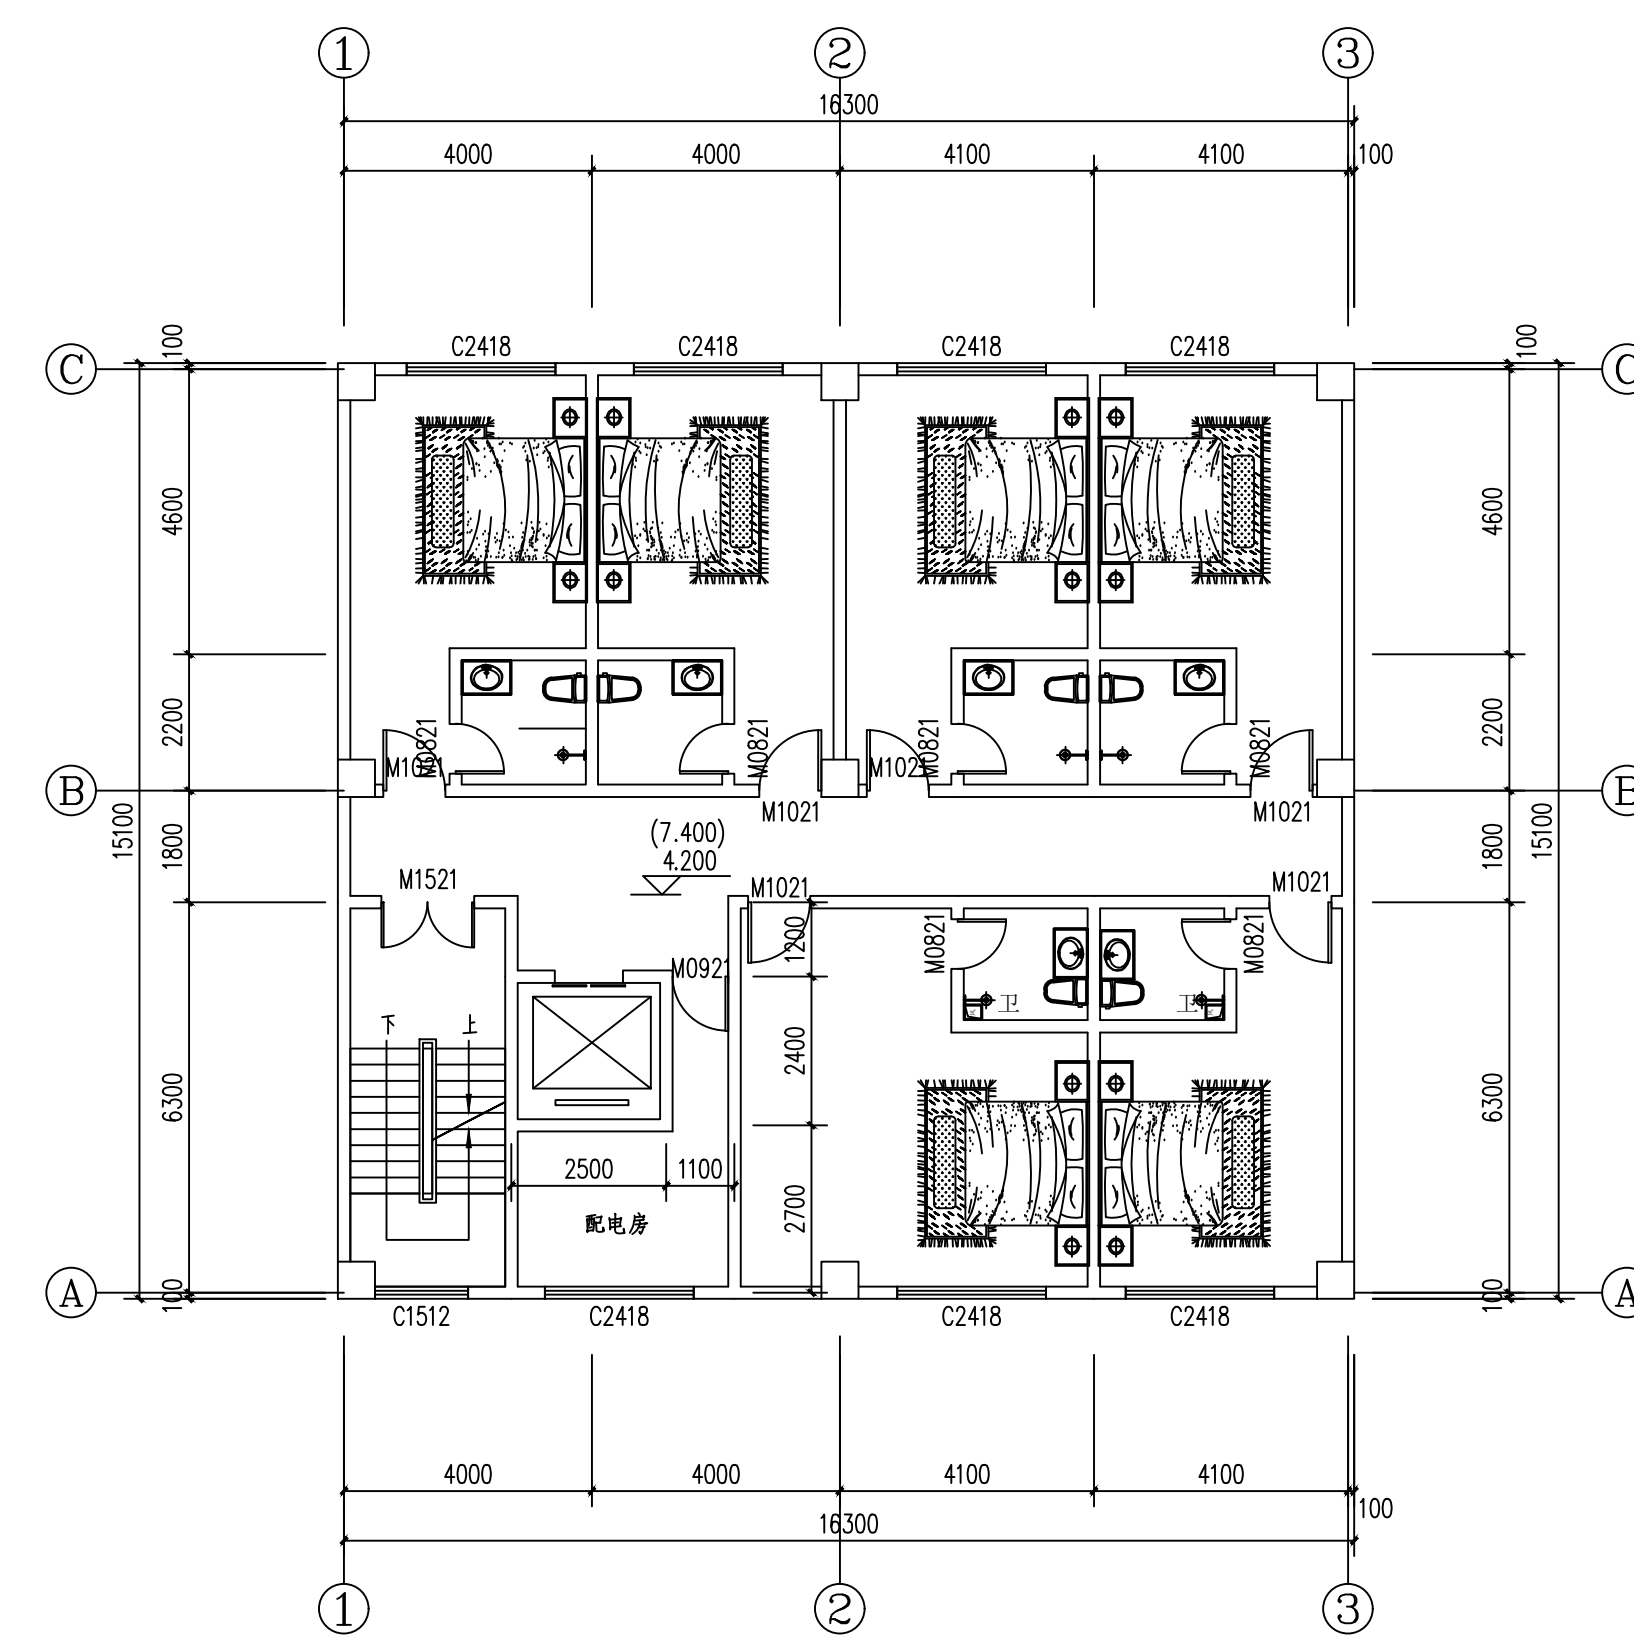


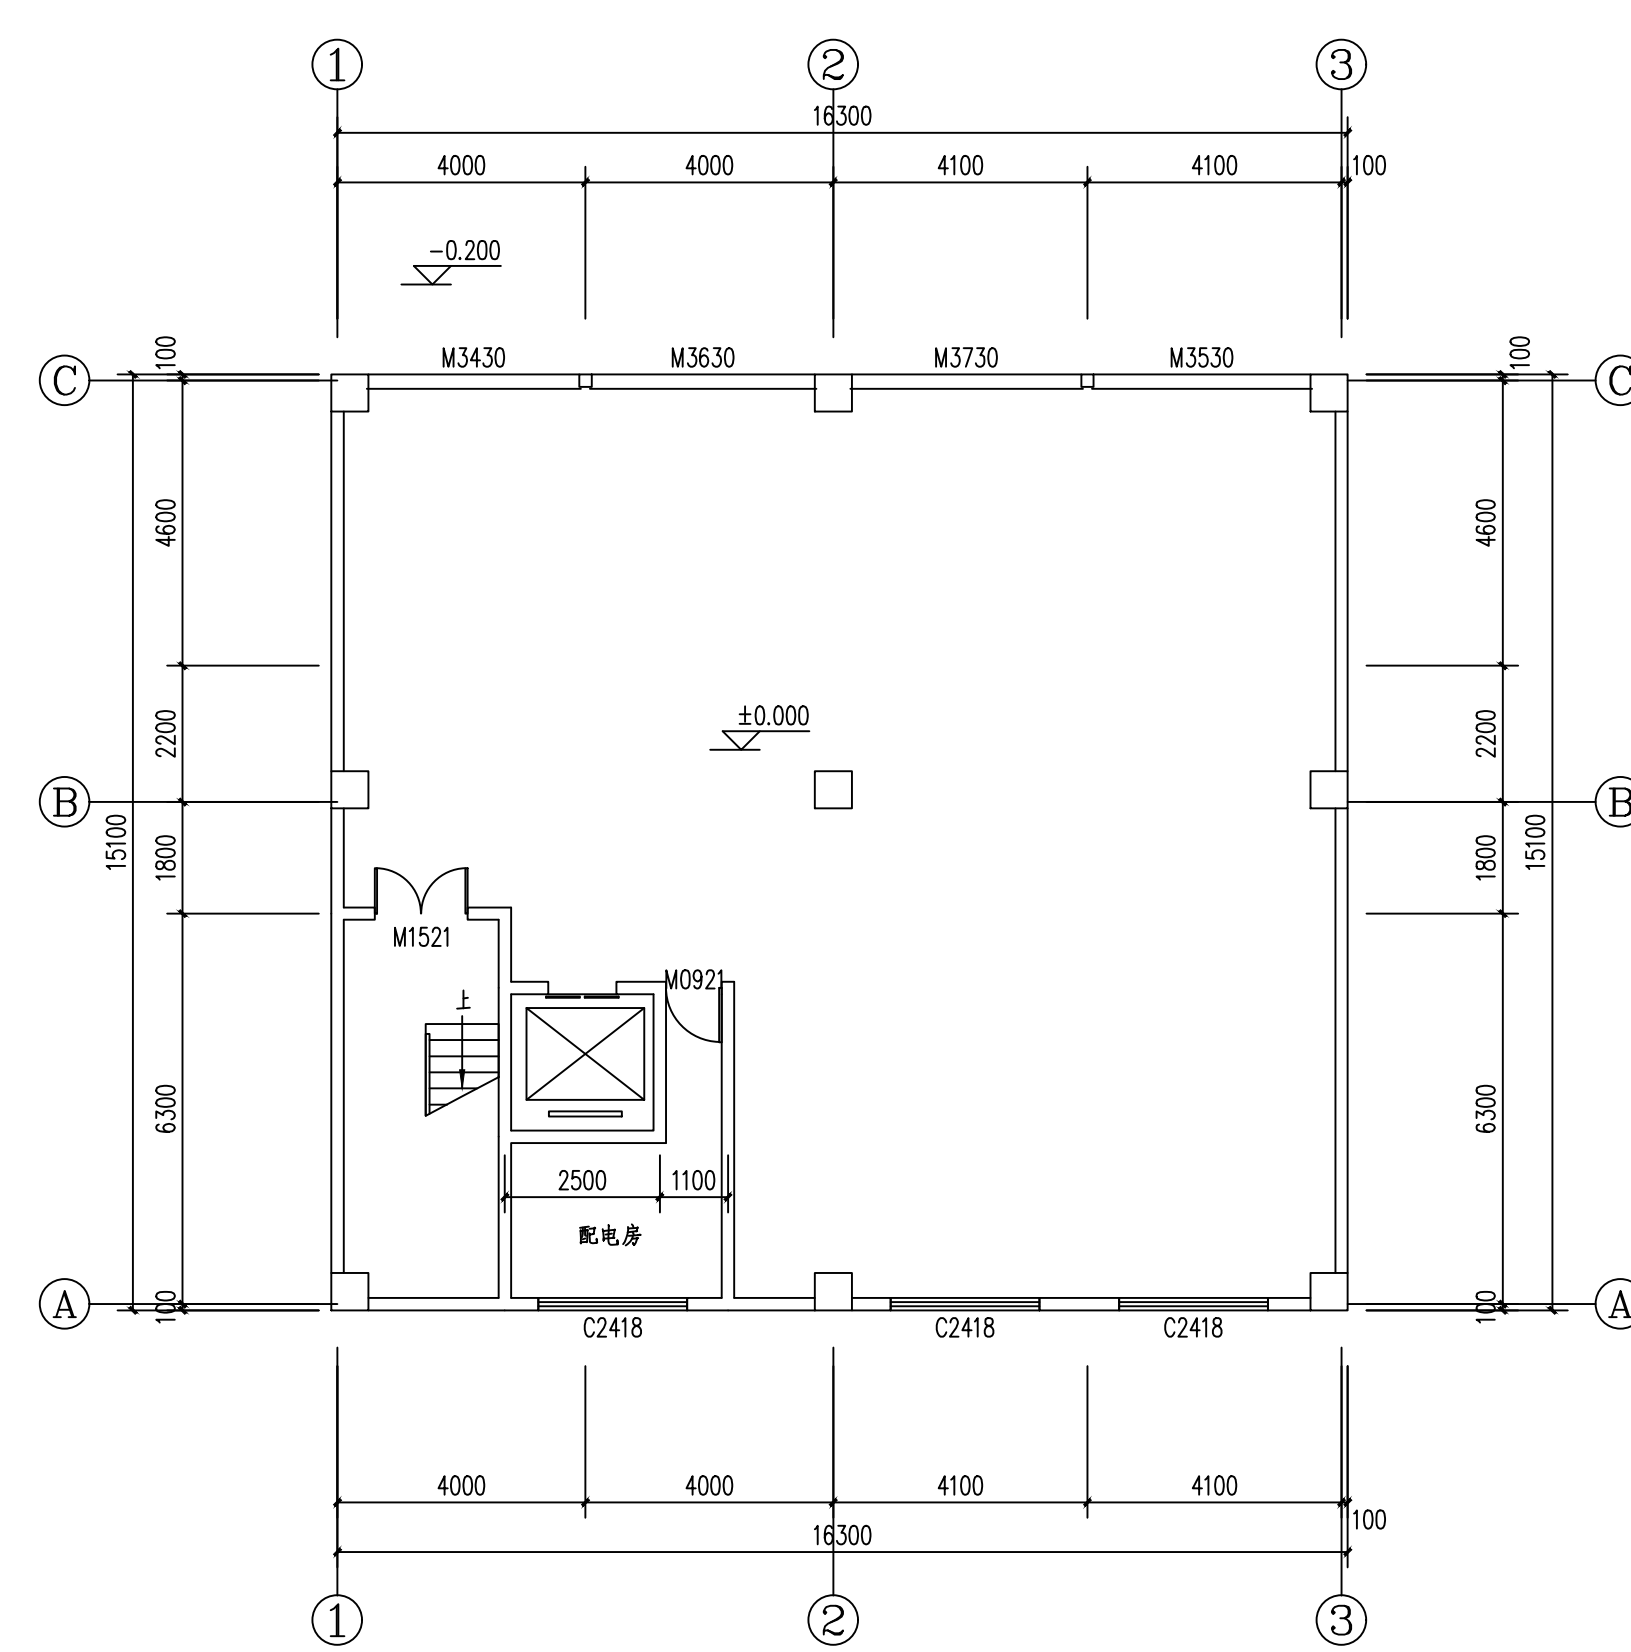

经济技术指标	
总用地面积(平方米)	289.07
拟建建筑占地面积 (平方米)	247.64
拟建建筑面积 (平方米)	990.56
设计人联系电话	13518796006